



1 TRACK CURB
G2.0 NTS

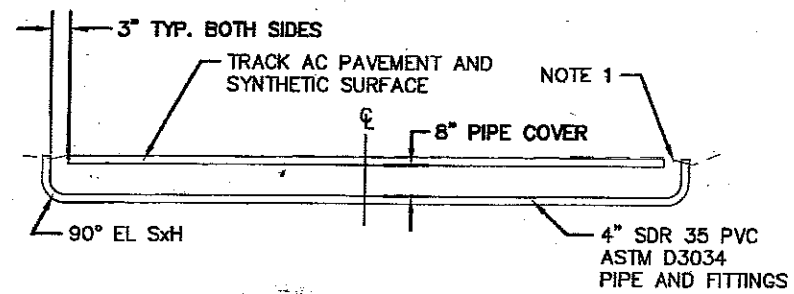

TIMER CABLE CONDUIT NOTES


1. 4" "CHERNE KWIK 'N SURE" MECHANICAL PLUG OR APPROVED EQUAL SET TOP OF PLUG 1" BELOW GRADE. HEX HEAD NUT REQUIRED

2 TIMER CABLE CONDUIT
G2.0 NTS

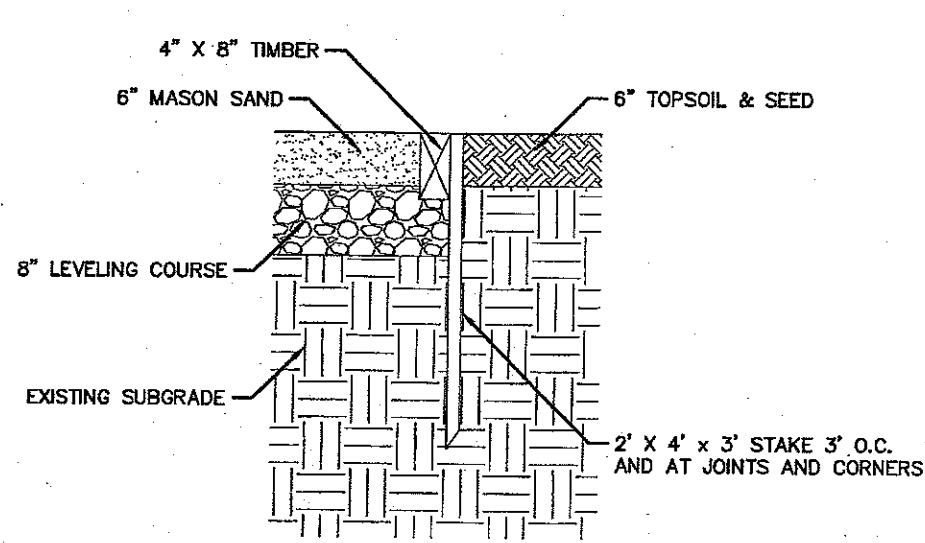


TOPSOIL & SEED SECTION

3 JUMPING PIT
G2.0 NTS

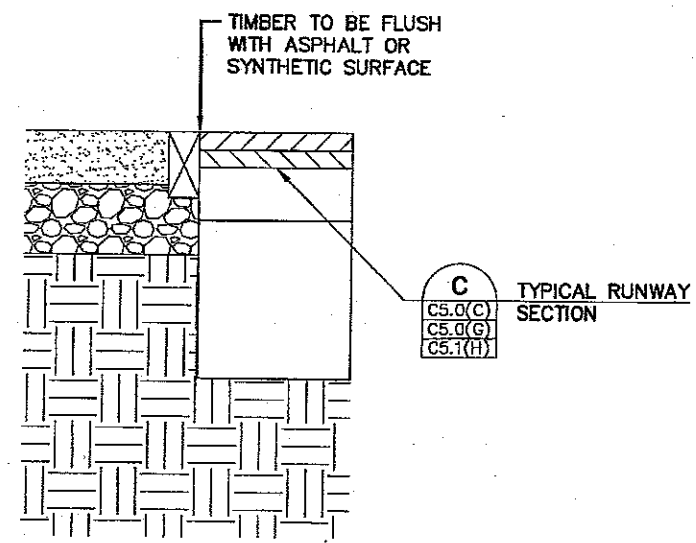


RUNWAY SECTION

C TYPICAL RUNWAY SECTION
C5.0(C)
C5.0(G)
C5.1(H)

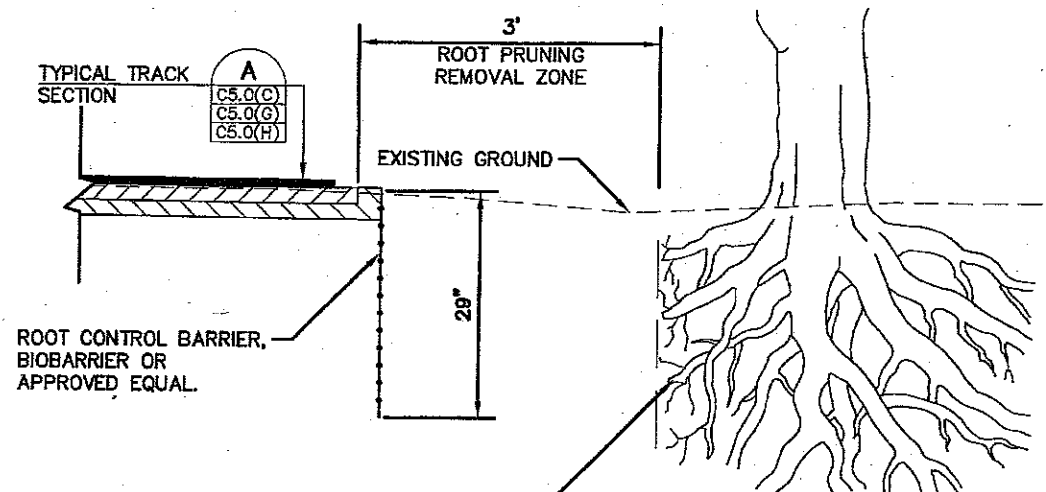

ALL TREE ROOTS WITHIN 3- FEET OF TRACK SHALL BE ROOT-PRUNED AND COMPLETELY REMOVED. ROOT PRUNING SHALL OCCUR BETWEEN MAY 1 AND JUNE 15.

4 ROOT BARRIER
G2.0 NTS

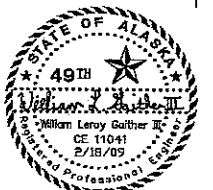

IRSMI
FIRM CONSULTANTS, INC.
1921 Westwood Drive
Anchorage, Alaska 99507
907.562.1707 FAX 907.562.3422



Anchorage School District
Multi-School Track Surfacing


ASD ITB no.: 09-001-CF

February 18, 2009
DESIGN BY: WLG
CHECKED BY: DRF
SCALE: NTS
DATE: 2/18/09

GENERAL DETAILS


G2.0

HANSTEAD SCHOOL

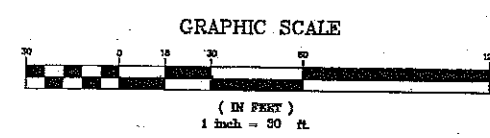

STORM DRAIN NOTES


1. ALL STORM DRAIN PIPE SHALL BE CPEP, TYPE S UNLESS OTHERWISE SPECIFIED.
2. GENERAL NOTES ARE LOCATED ON SHEET G1.0 AND UTILITY NOTES ARE LOCATED ON SHEET G3.0.

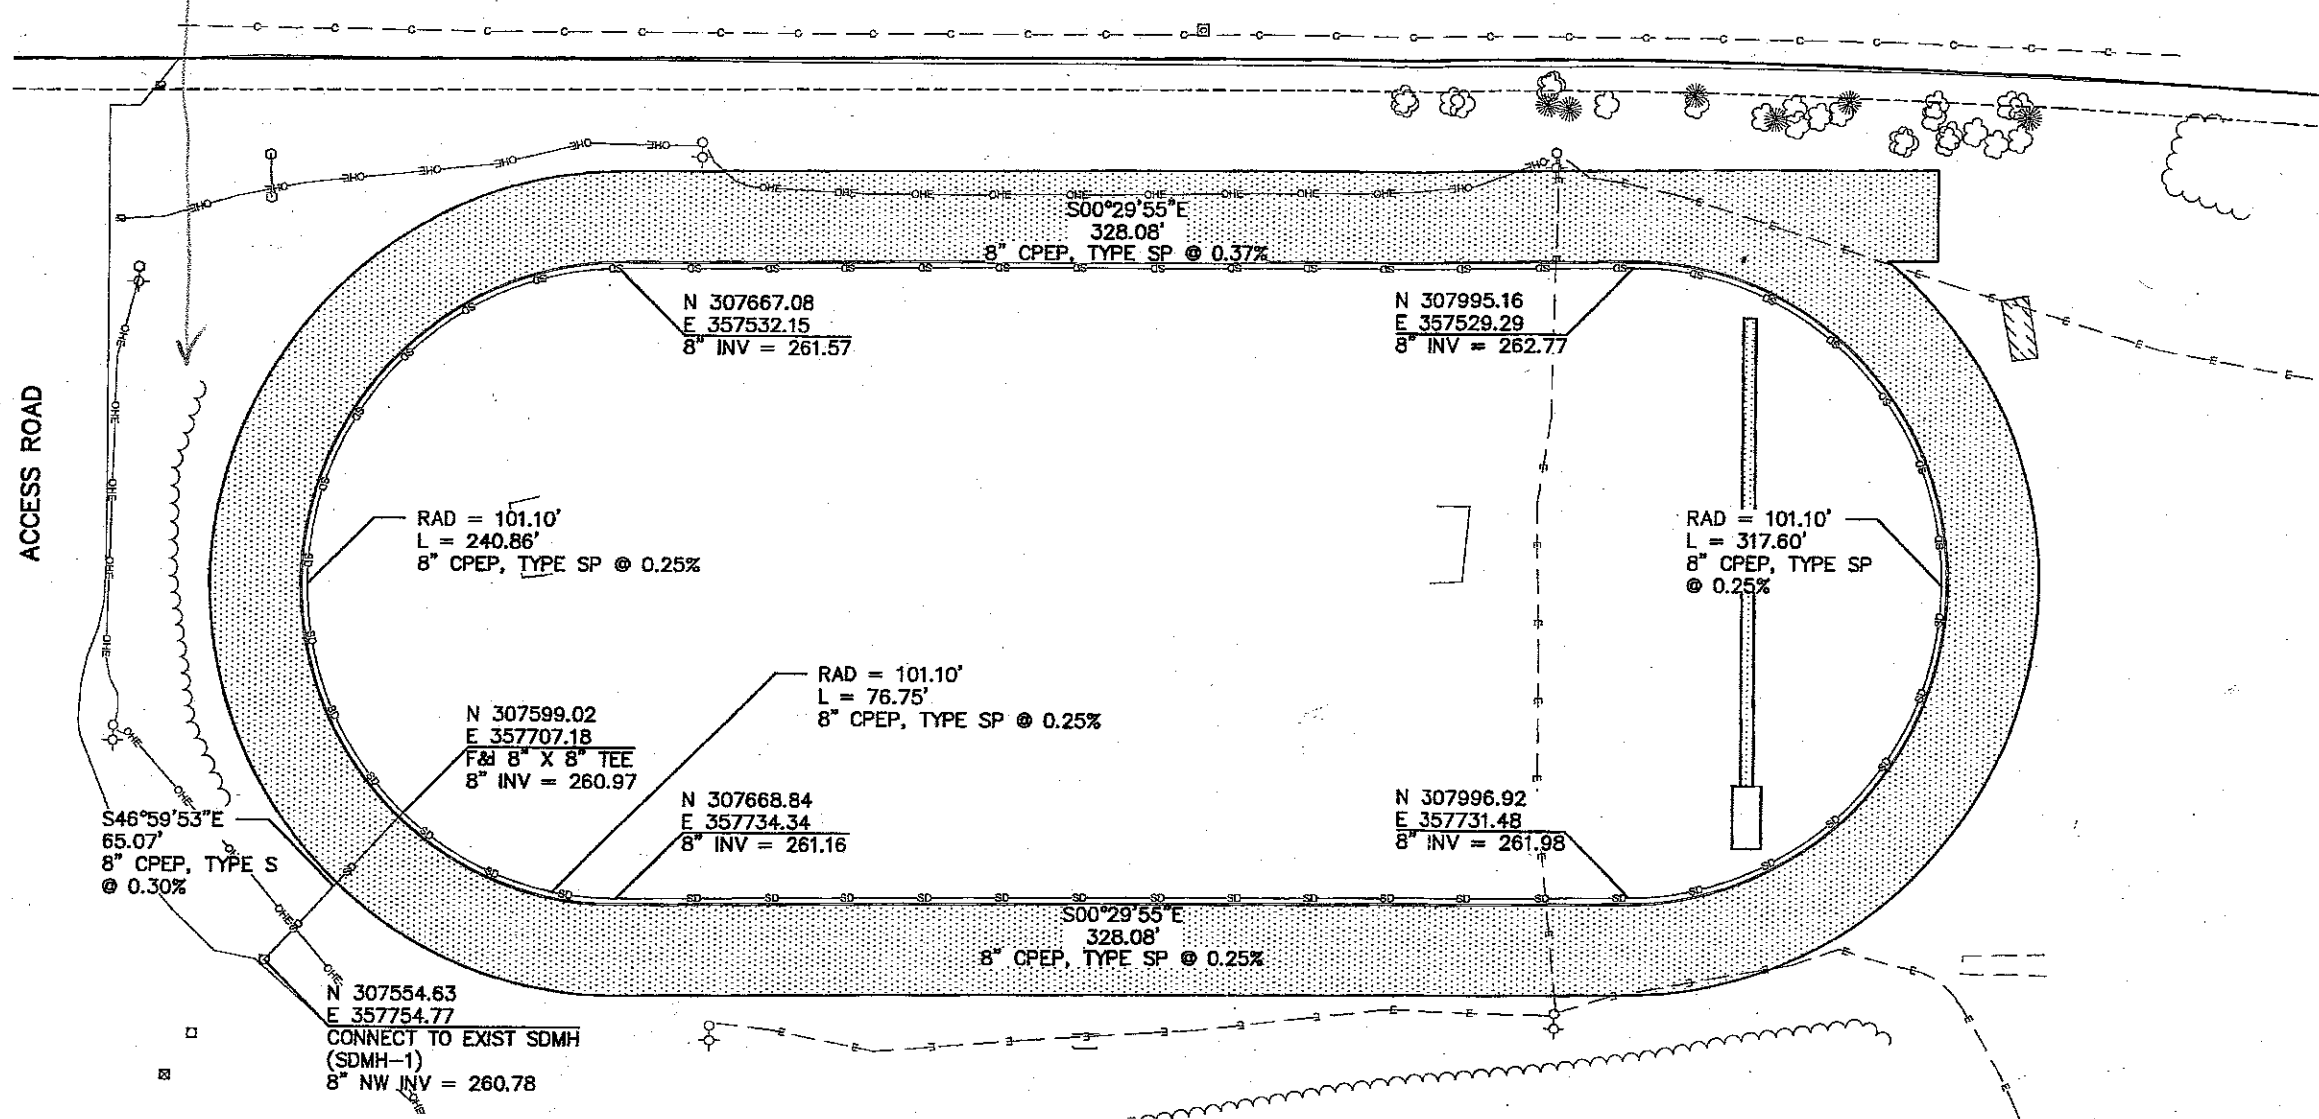

ACCESS ROAD

TREE LINES

Z:\project\1523.01\CIVIL\ACAD\Civil\acad\1523.01-HANS-06.dwg
Plotted 2/18/2009 3:52 AM by Tre Gaither

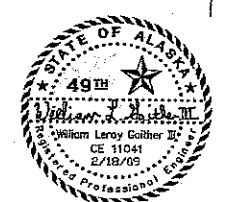

RSM
PROJECT CONSULTANTS, INC.
5101 Vanguard Drive
Anchorage, Alaska 99507
907.562.1707 voice • 907.562.9200 fax



Anchorage School District
**Multi-School
Track Surfacing**

ASD ITB no.: 09-001-CF

February 18, 2009

DRAWN BY: WLG
CHECKED BY: DRP
SCALE: 1"=30'
DWG TITLE:

STORM DRAIN PLAN
(ADDITIVE
ALTERNATE)


C6.0(H)

TREE LINES

ERUENING
SCHOOL

PRM

GRAPHIC SCALE

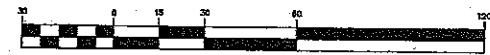



(IN FEET)
1 inch = 30 ft.

STORM DRAIN NOTES

1. ALL STORM DRAIN PIPE SHALL BE CPEP, TYPE S UNLESS OTHERWISE SPECIFIED.
2. GENERAL NOTES ARE LOCATED ON SHEET G1.0 AND UTILITY NOTES ARE LOCATED ON SHEET G3.0.

Z:\Project\1523.01\CIVIL\ACAD\Civil\acad\1523.01-GRUE-C6.dwg

Plotted 2/18/2009 2:40 AM by Tre Gaitner

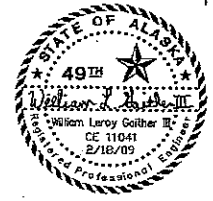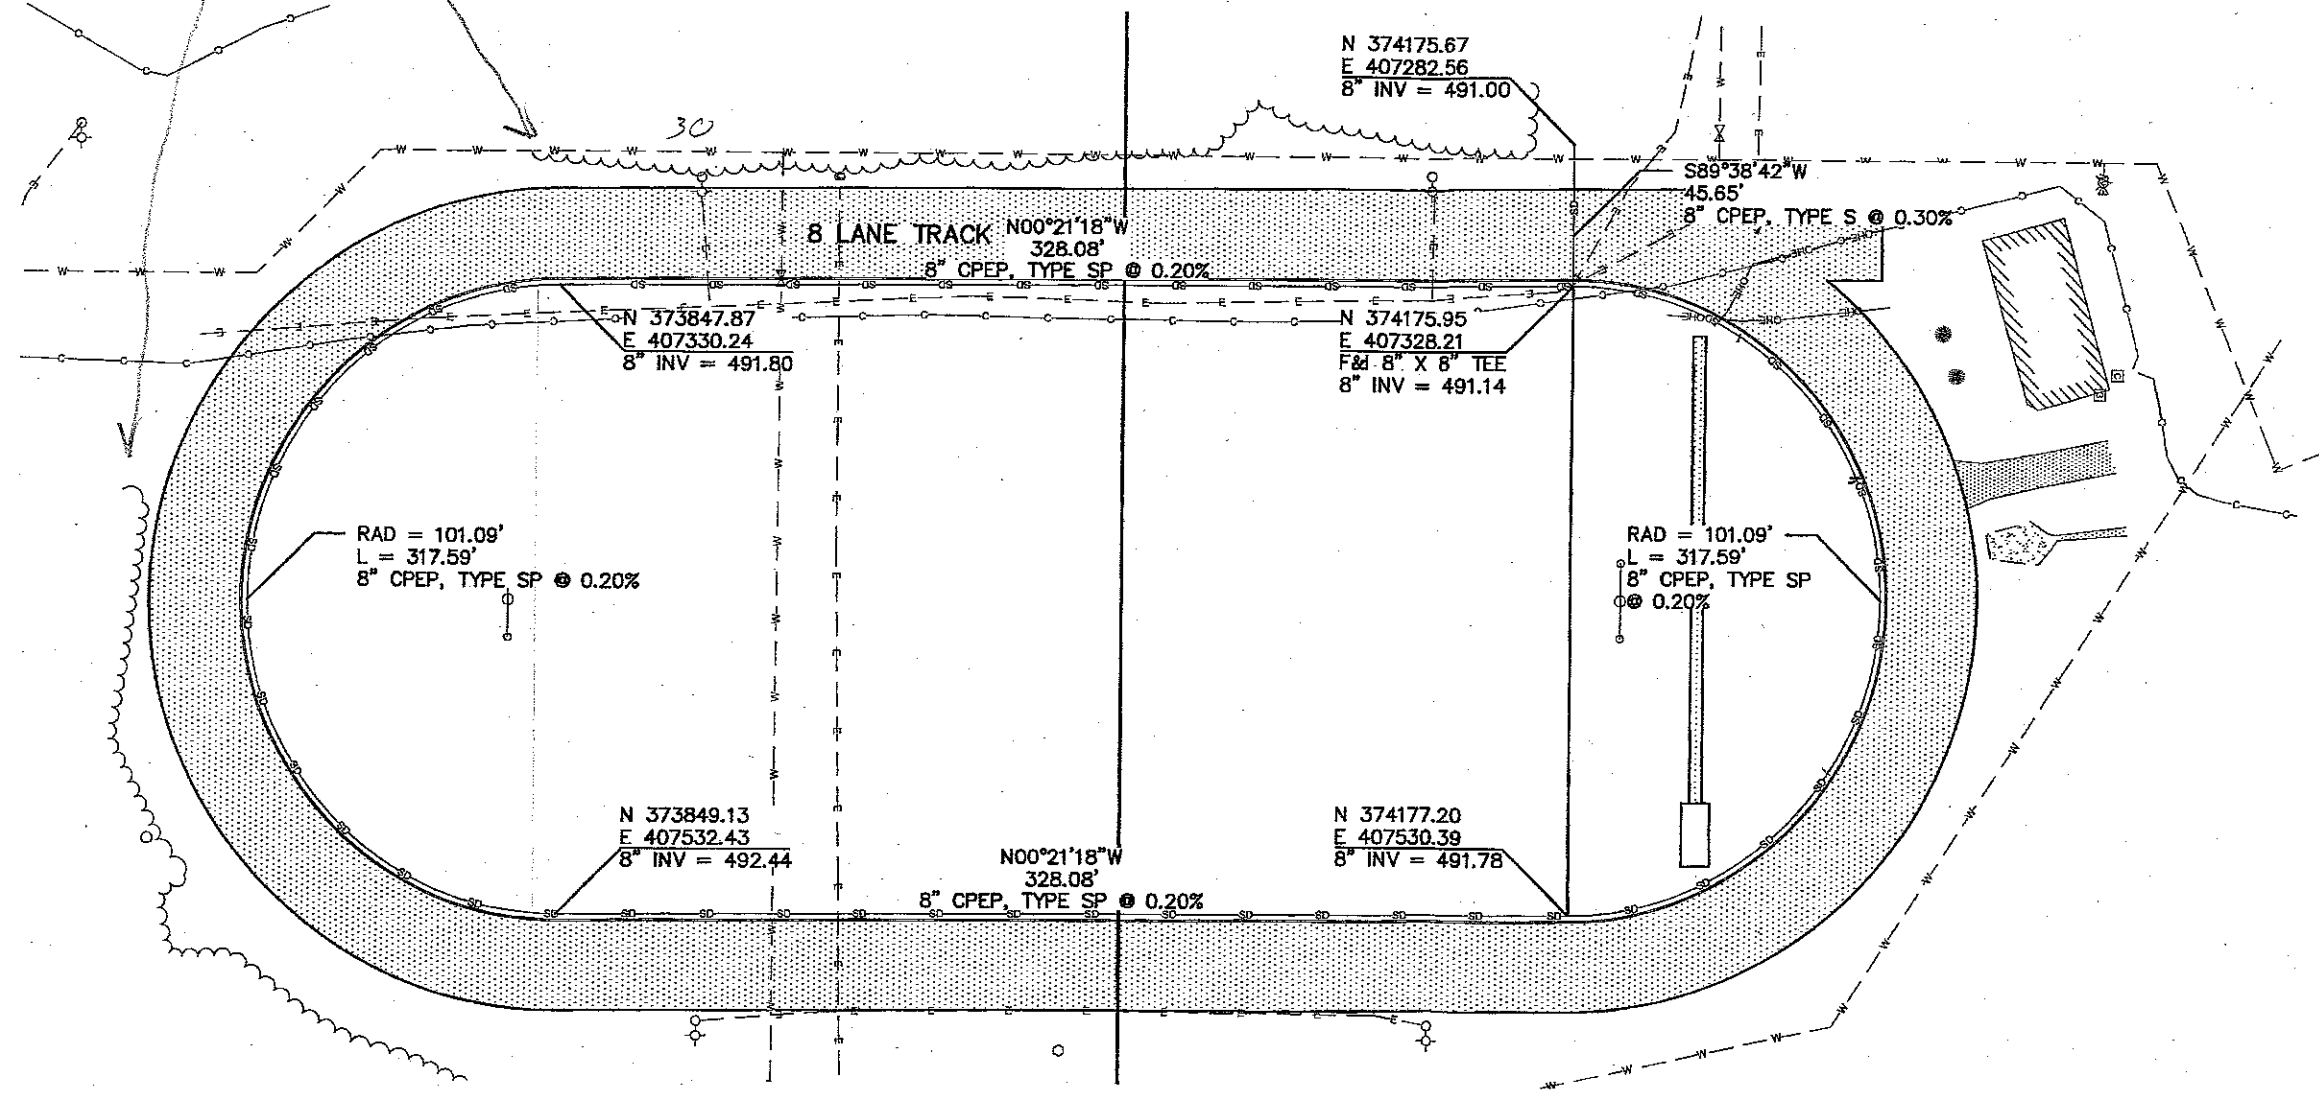

PRM
PRM CONSULTANTS, INC.
3501 Vanguard Drive
Anchorage, Alaska 99507
907 582 0707 voice • 907 582 0403 fax



Anchorage School District
**Multi-School
Track Surfacing**
ASD ITS no.: 09-001-GF
February 18, 2009
DRAWN BY: WLG
CHECKED BY: DRP
SCALE: 1"=30'
DWG TITLE:
STORM DRAIN PLAN
(ADDITIVE
ALTERNATE)
C6.0(G)